


1. Dryseal flat sheet: HDL H 1250F
2. Dryseal trim: HDL H 0380 J
3. Insulation
4. Roofing underlay
5. Timber roof decking
6. Anti-corrosive fixings where required
7. Tile support/tilt
8. Vapour control layer

Note: In-situ laminate over fixings and seams/joints omitted for clarity. Please see drawing no: JFD for more detail.

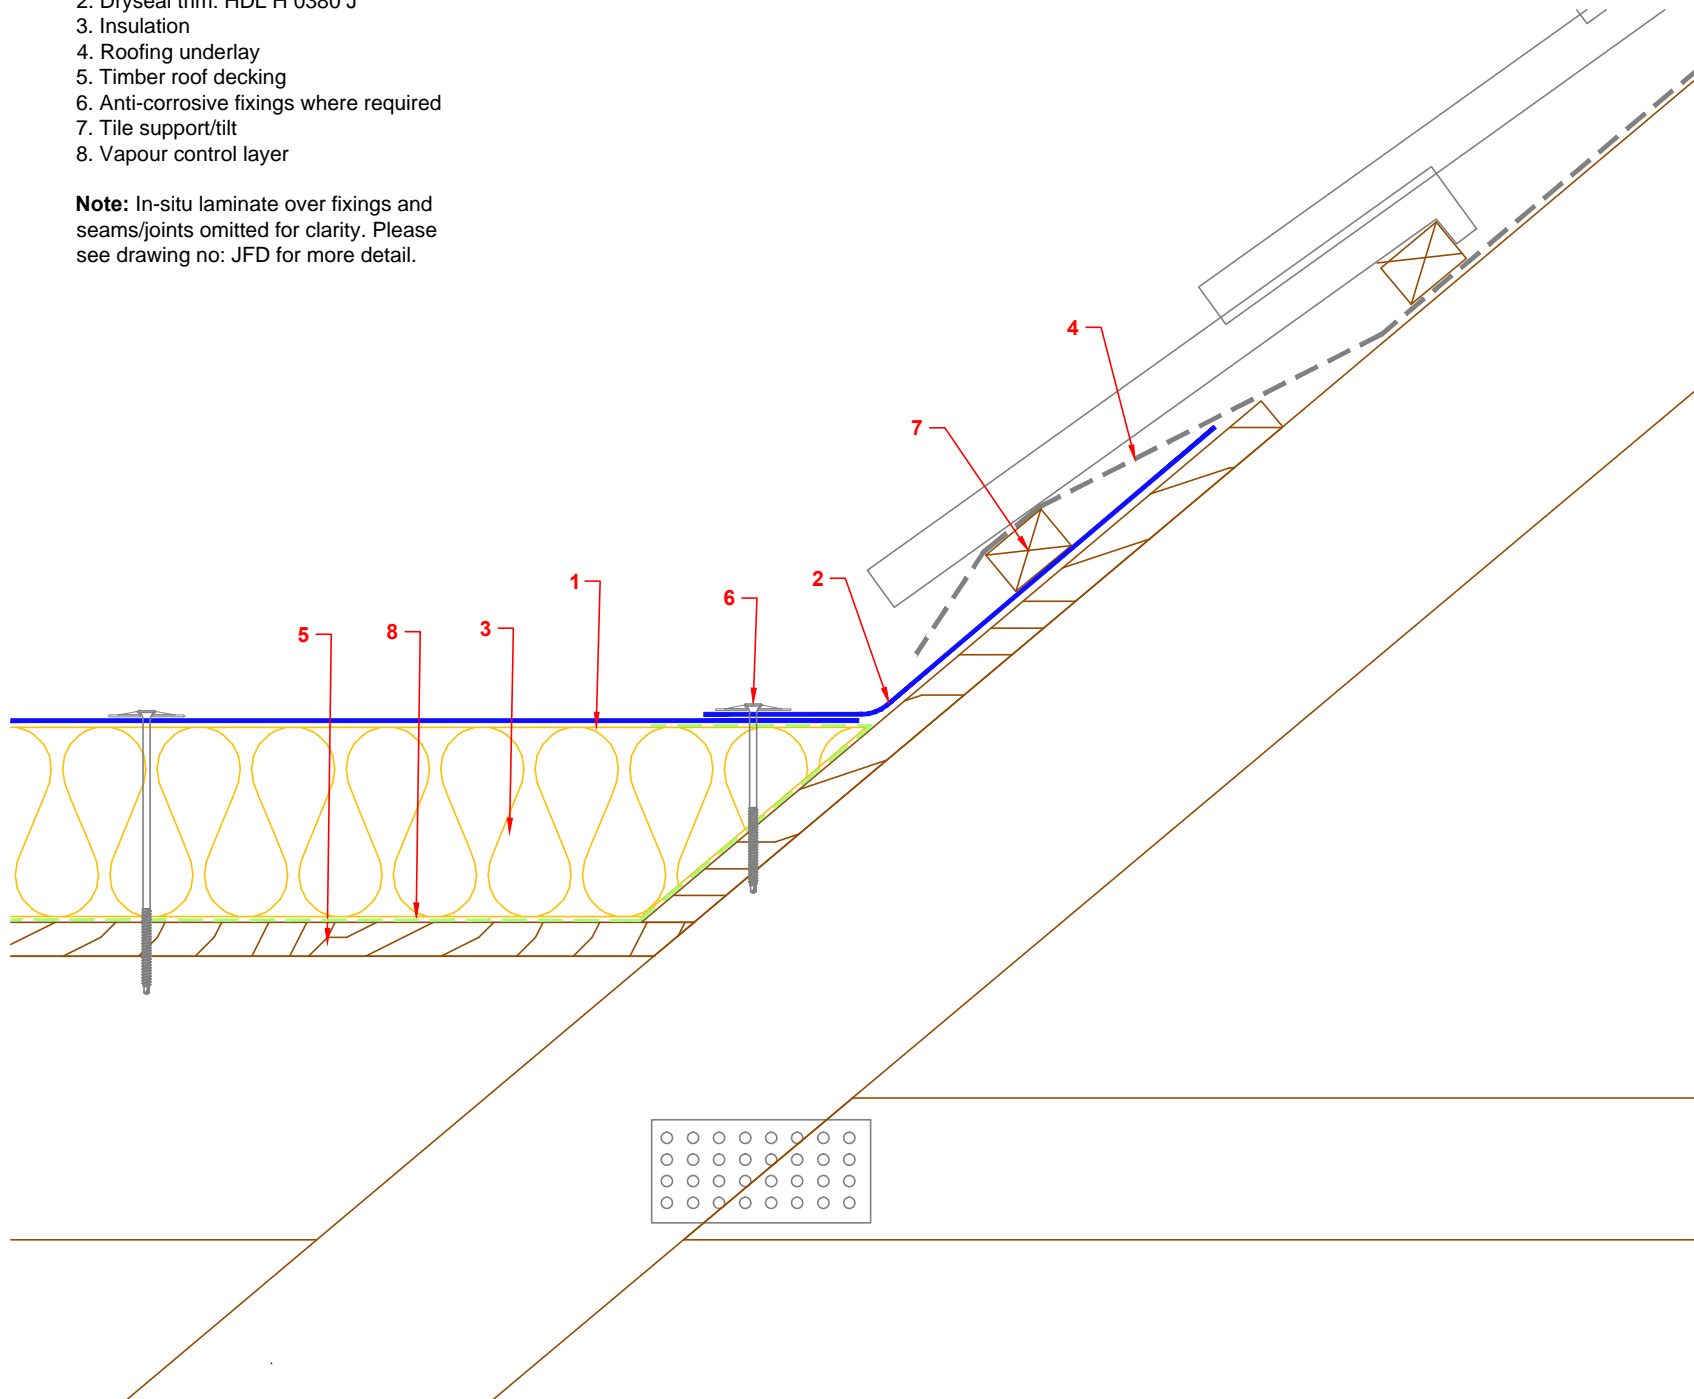

DRAWING TITLE		
Detail to Tiled or Slate Roof		
PROJECT		
NA		
CLIENT		
HDL		
DRAWN	DATE	SHEET
DB	12.10.2015	01
SCALE	PAPER SIZE	REVISION
1:4	A4	NA
DRAWING NO		
LAYBOARD		
Hambleside Danelaw Ltd T 01327 701900 F 01327 701909 www.hambleside-danelaw.co.uk		
- All dimensions are in millimetres unless otherwise stated - All dimensions to be checked on site - Do not scale © Hambleside Danelaw Ltd, own the copyright of this document which is supplied in confidence, this document must not be used for any other purpose other than that it is supplied for.		